


5 1/4" FIXED OVER SLIDER WINDOW-FACE SEALED
 OUTSIDE ELEVATION

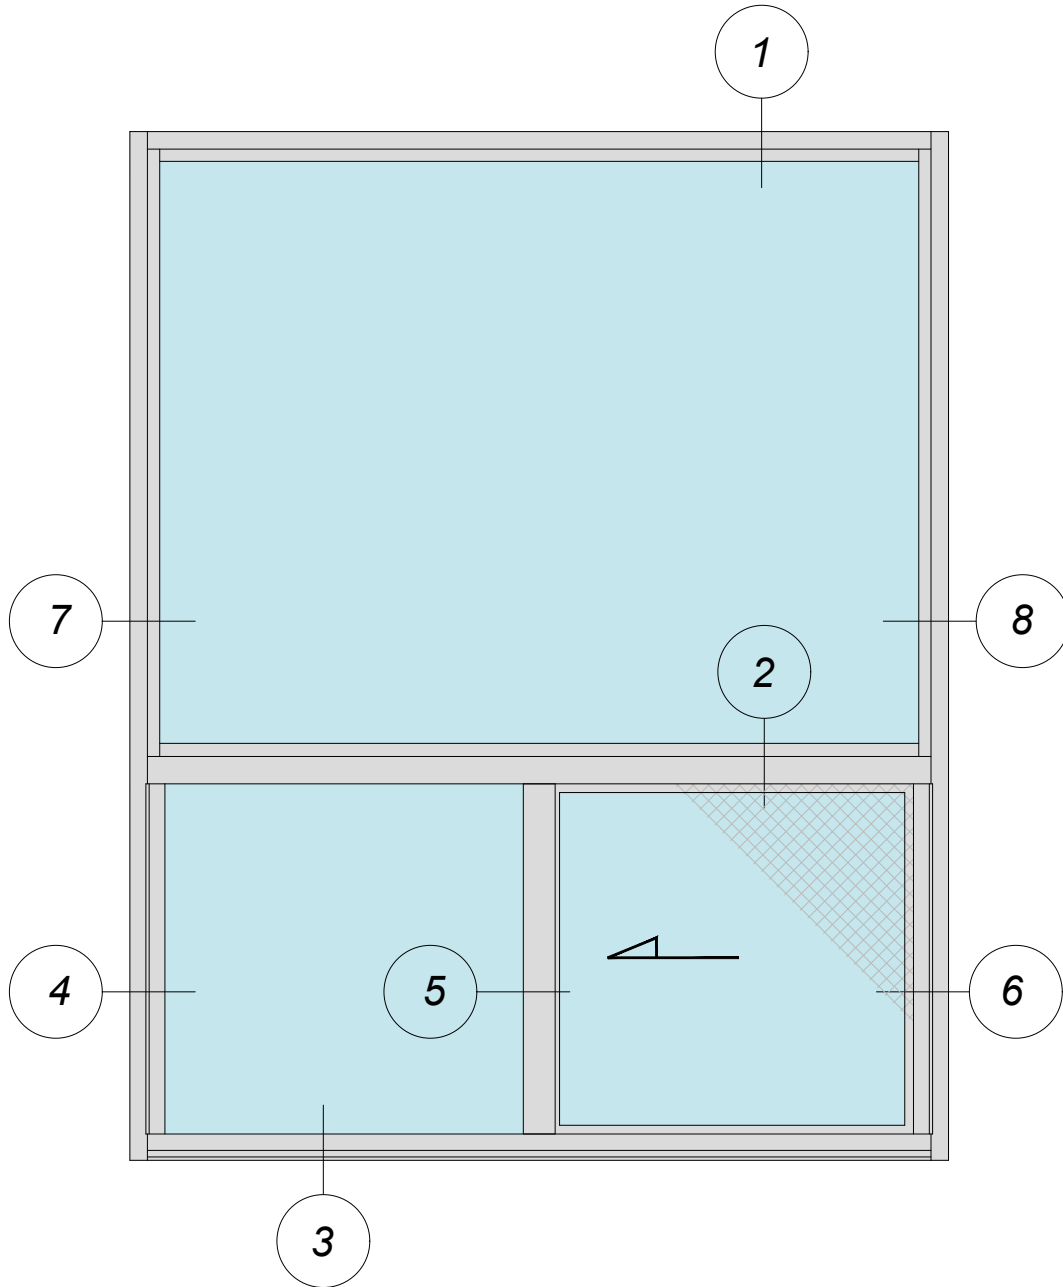

5 1/4" FIXED OVER SLIDER WINDOW DETAIL

Manufacturer: Regal Aluminum Windows and Railings

Series: AW-5250

Name: AW-3000 5 1/4 "FoS"-Face Sealed

Drawing reference: 01

Project: REGAL AW

Drawing Type: Category

Date: 26/11/2020




177 Drumlin Circle, Concord, ON L4K 3E7
 T. 905-738-4375 • 1-800-732-3339

regalaluminum.com | sales@regalaluminum.com

5 1/4" FIXED OVER SLIDER WINDOW-FACE SEALED
HEAD, MULLION & SILL DETAILS

VERTICAL
SECTION

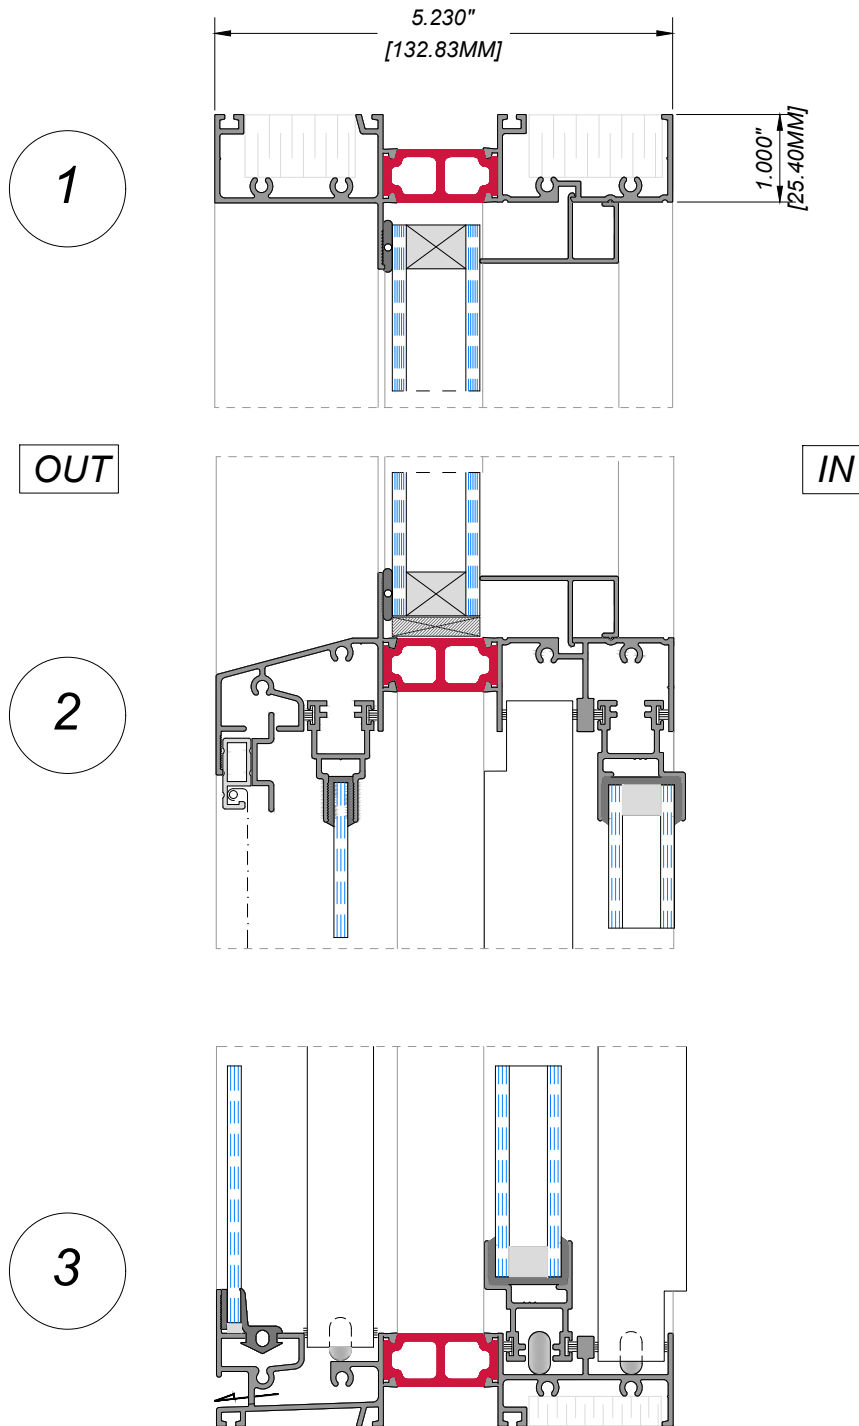

5 1/4" FIXED OVER SLIDER WINDOW DETAIL

Manufacturer: Regal Aluminum Windows and Railings

Series: AW-5250

Project: REGAL AW

Name: AW-3000 5 1/4 "FoS"-Face Sealed

Drawing Type: Category

Drawing reference: 02

Date: 26/11/2020




177 Drumlin Circle, Concord, ON L4K 3E7
T. 905-738-4375 • 1-800-732-3339

regalaluminum.com | sales@regalaluminum.com

5 1/4" FIXED OVER SLIDER WINDOW-FACE SEALED

JAMB SLIDER WINDOW DETAILS

HORIZONTAL SECTION

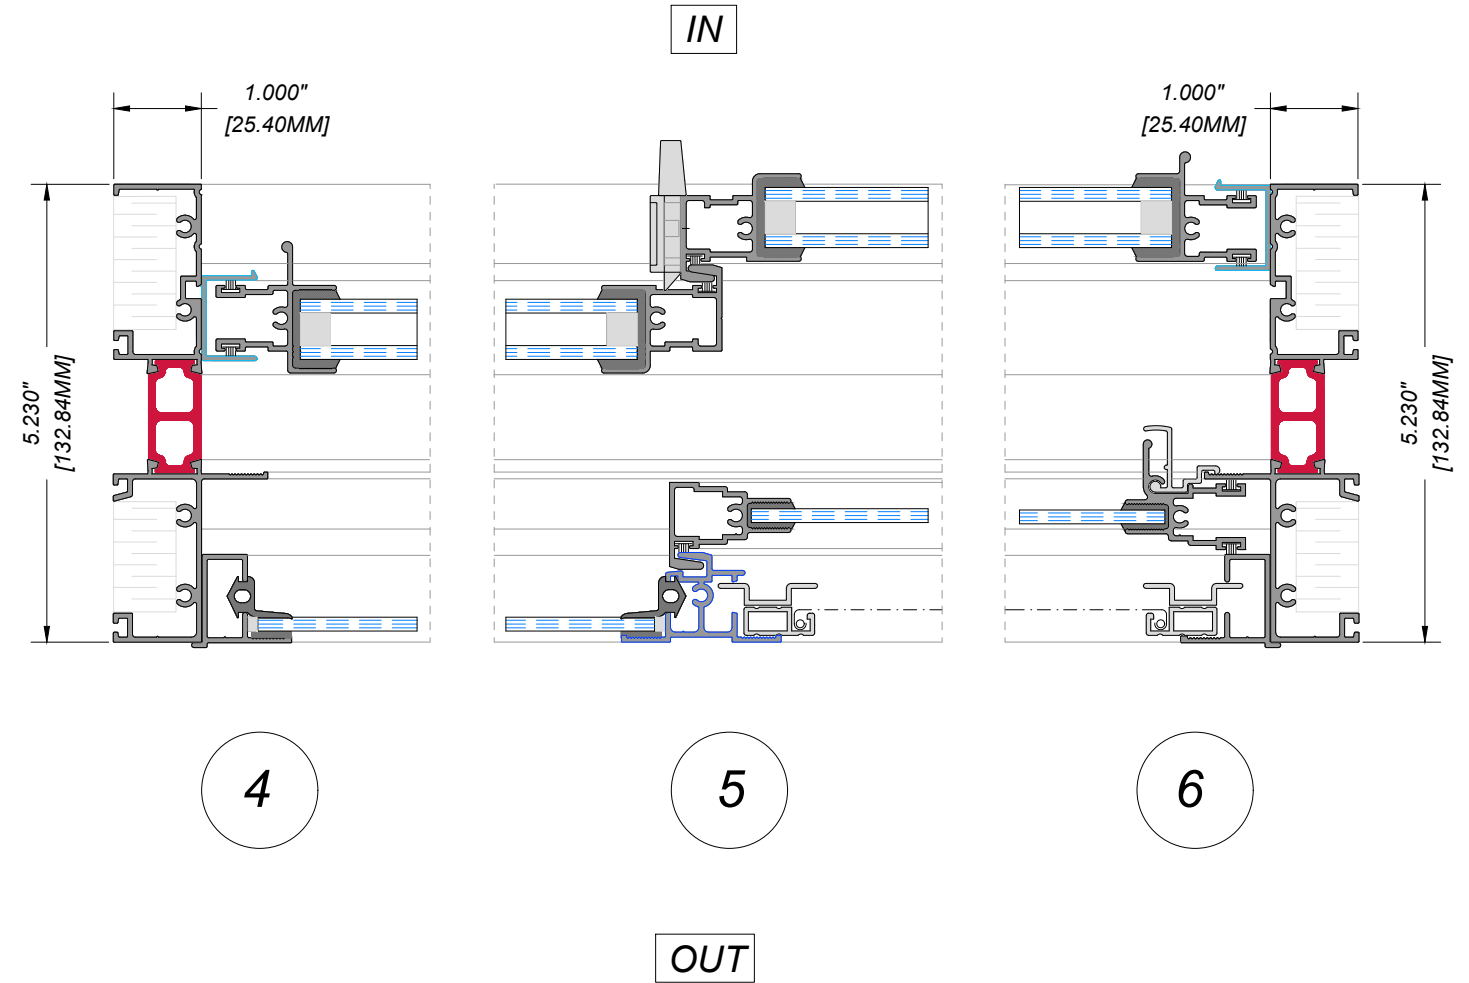

5 1/4" FIXED OVER SLIDER WINDOW DETAIL

Manufacturer: Regal Aluminum Windows and Railings

Series: AW-5250

Name: AW-3000 5 1/4 "FoS"-Face Sealed

Drawing reference: 03

Project: REGAL AW

Drawing Type: Category

Date: 26/11/2020




177 Drumlin Circle, Concord, ON L4K 3E7
T. 905-738-4375 • 1-800-732-3339

regalaluminum.com | sales@regalaluminum.com

5 1/4" FIXED OVER SLIDER WINDOW-FACE SEALED

JAMB FIXED WINDOW DETAILS

HORIZONTAL SECTION

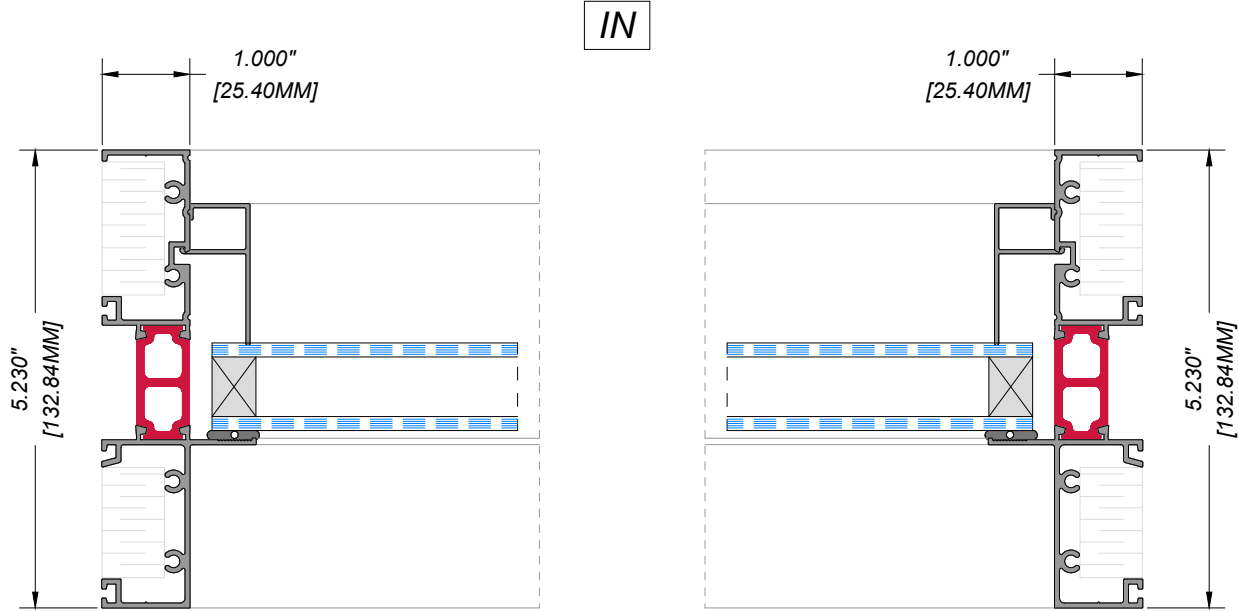

7

8

OUT

5 1/4" FIXED OVER SLIDER WINDOW DETAIL

Manufacturer: Regal Aluminum Windows and Railings

Series: AW-5250

Name: AW-3000 5 1/4 "FoS"-Face Sealed

Drawing reference: 04

Project: REGAL AW

Drawing Type: Category

Date: 26/11/2020



177 Drumlin Circle, Concord, ON L4K 3E7
T. 905-738-4375 • 1-800-732-3339

regalaluminum.com | sales@regalaluminum.com