




**BALCONY RAILING SECTION**

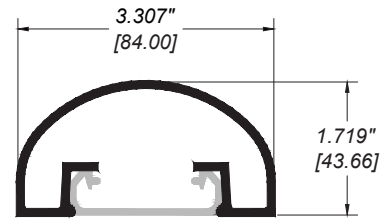

**RR-60 TOP RAIL**

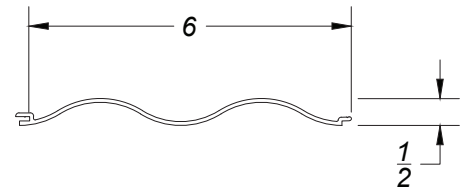

**SINGLE CORRUGATED PANEL**

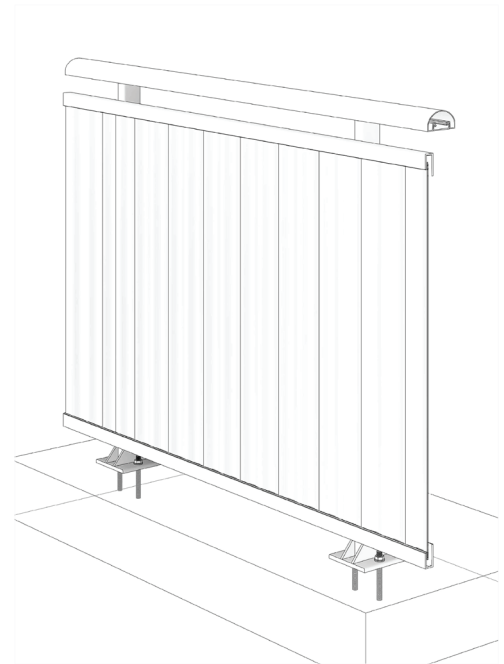

**Notes:**

1. Installation to be completed in accordance with manufacturer specifications.
2. Do not scale drawings.
3. Contractor notes: For product and company information visit [Regalaluminum.com](http://Regalaluminum.com)

**CURRUGATED PANEL RAILING RR-60 DETAIL**

Manufacturer: Regal Aluminum Windows and Railings

Project: General

Regal Product Reference: RRFC0101

Drawing Type: Category

Drawing reference: RRFC0101



Date:




**REGAL**

177 Drumlin Circle, Concord, ON L4K 3E7  
T. 905-738-4375 • 1-800-732-3339


[regalaluminum.com](http://regalaluminum.com) | [sales@regalaluminum.com](mailto:sales@regalaluminum.com)

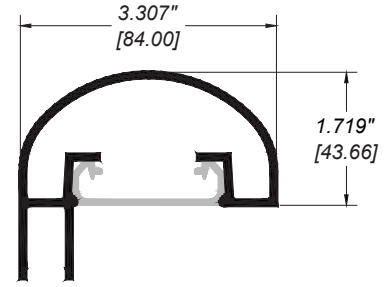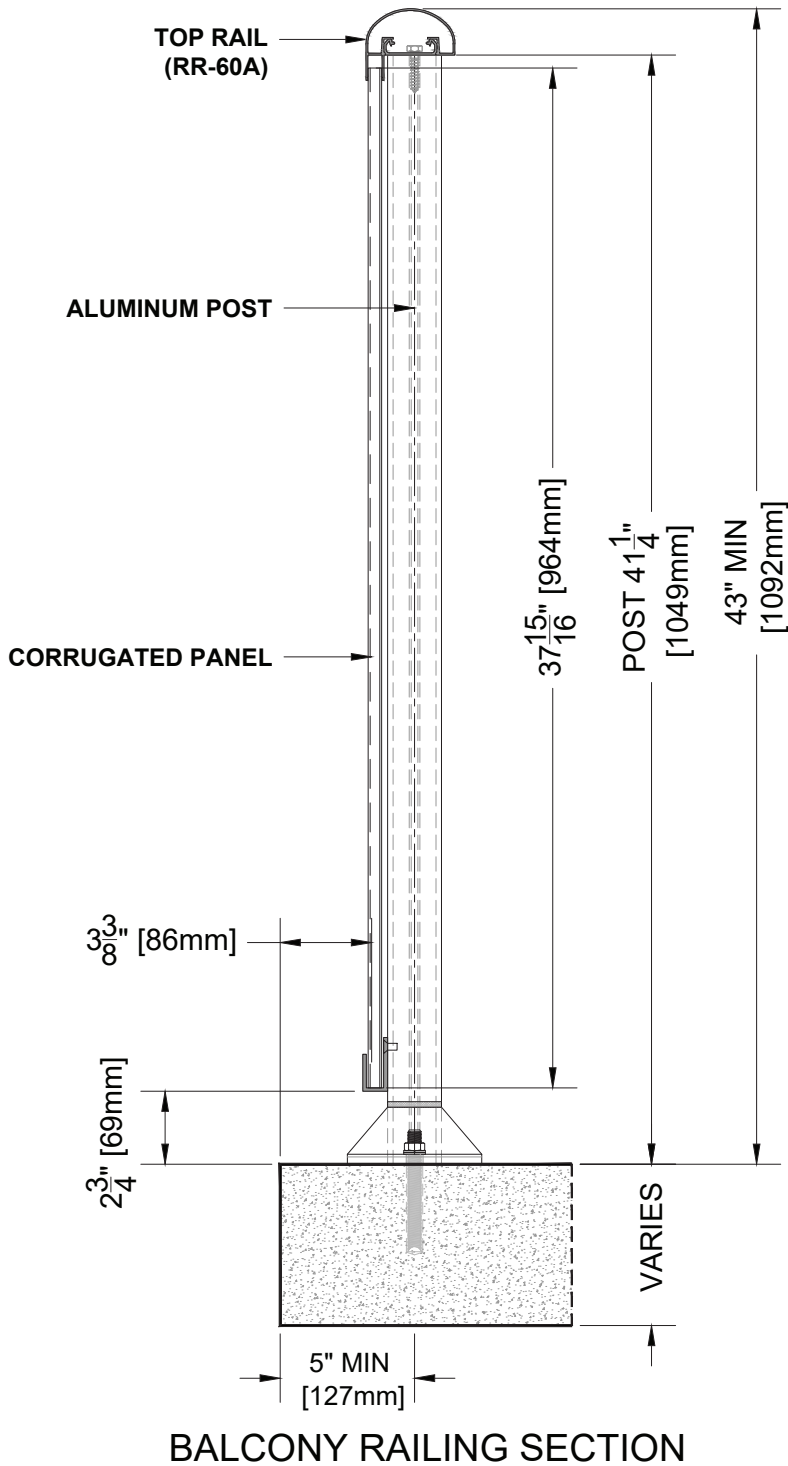

RR-60A TOP RAIL

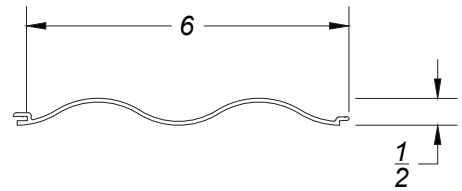

SINGLE CORRUGATED PANEL

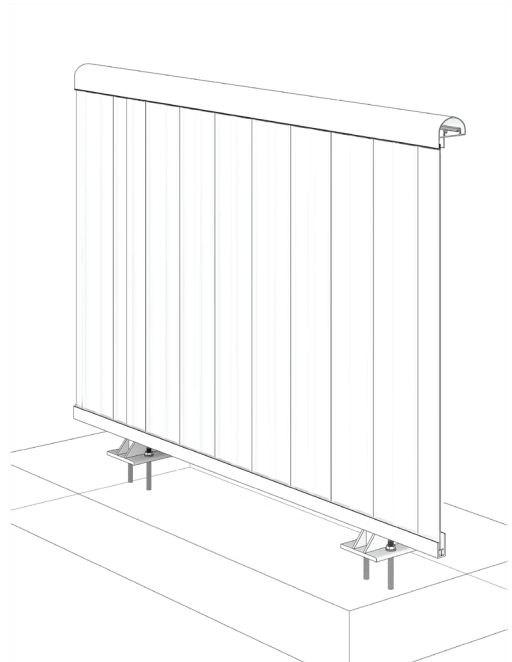

BALCONY RAILING SECTION

Notes:

1. Installation to be completed in accordance with manufacturer specifications.
2. Do not scale drawings.
3. Contractor notes: For product and company information visit [Regalaluminum.com](http://Regalaluminum.com)

**CURRUGATED PANEL RAILING RR-60A DETAIL**

Manufacturer: Regal Aluminum Windows and Railings

Project: General

Regal Product Reference: RRFC0102

Drawing Type: Category

Drawing reference: RRFC0102

Date:



**REGAL**

177 Drumlin Circle, Concord, ON L4K 3E7  
T. 905-738-4375 • 1-800-732-3339

[regalaluminum.com](http://regalaluminum.com) | [sales@regalaluminum.com](mailto:sales@regalaluminum.com)